


Proposed Boundaries of
City and County of San Francisco
Community Facilities District No. 2014-1
(Transbay Transit Center)

State of California

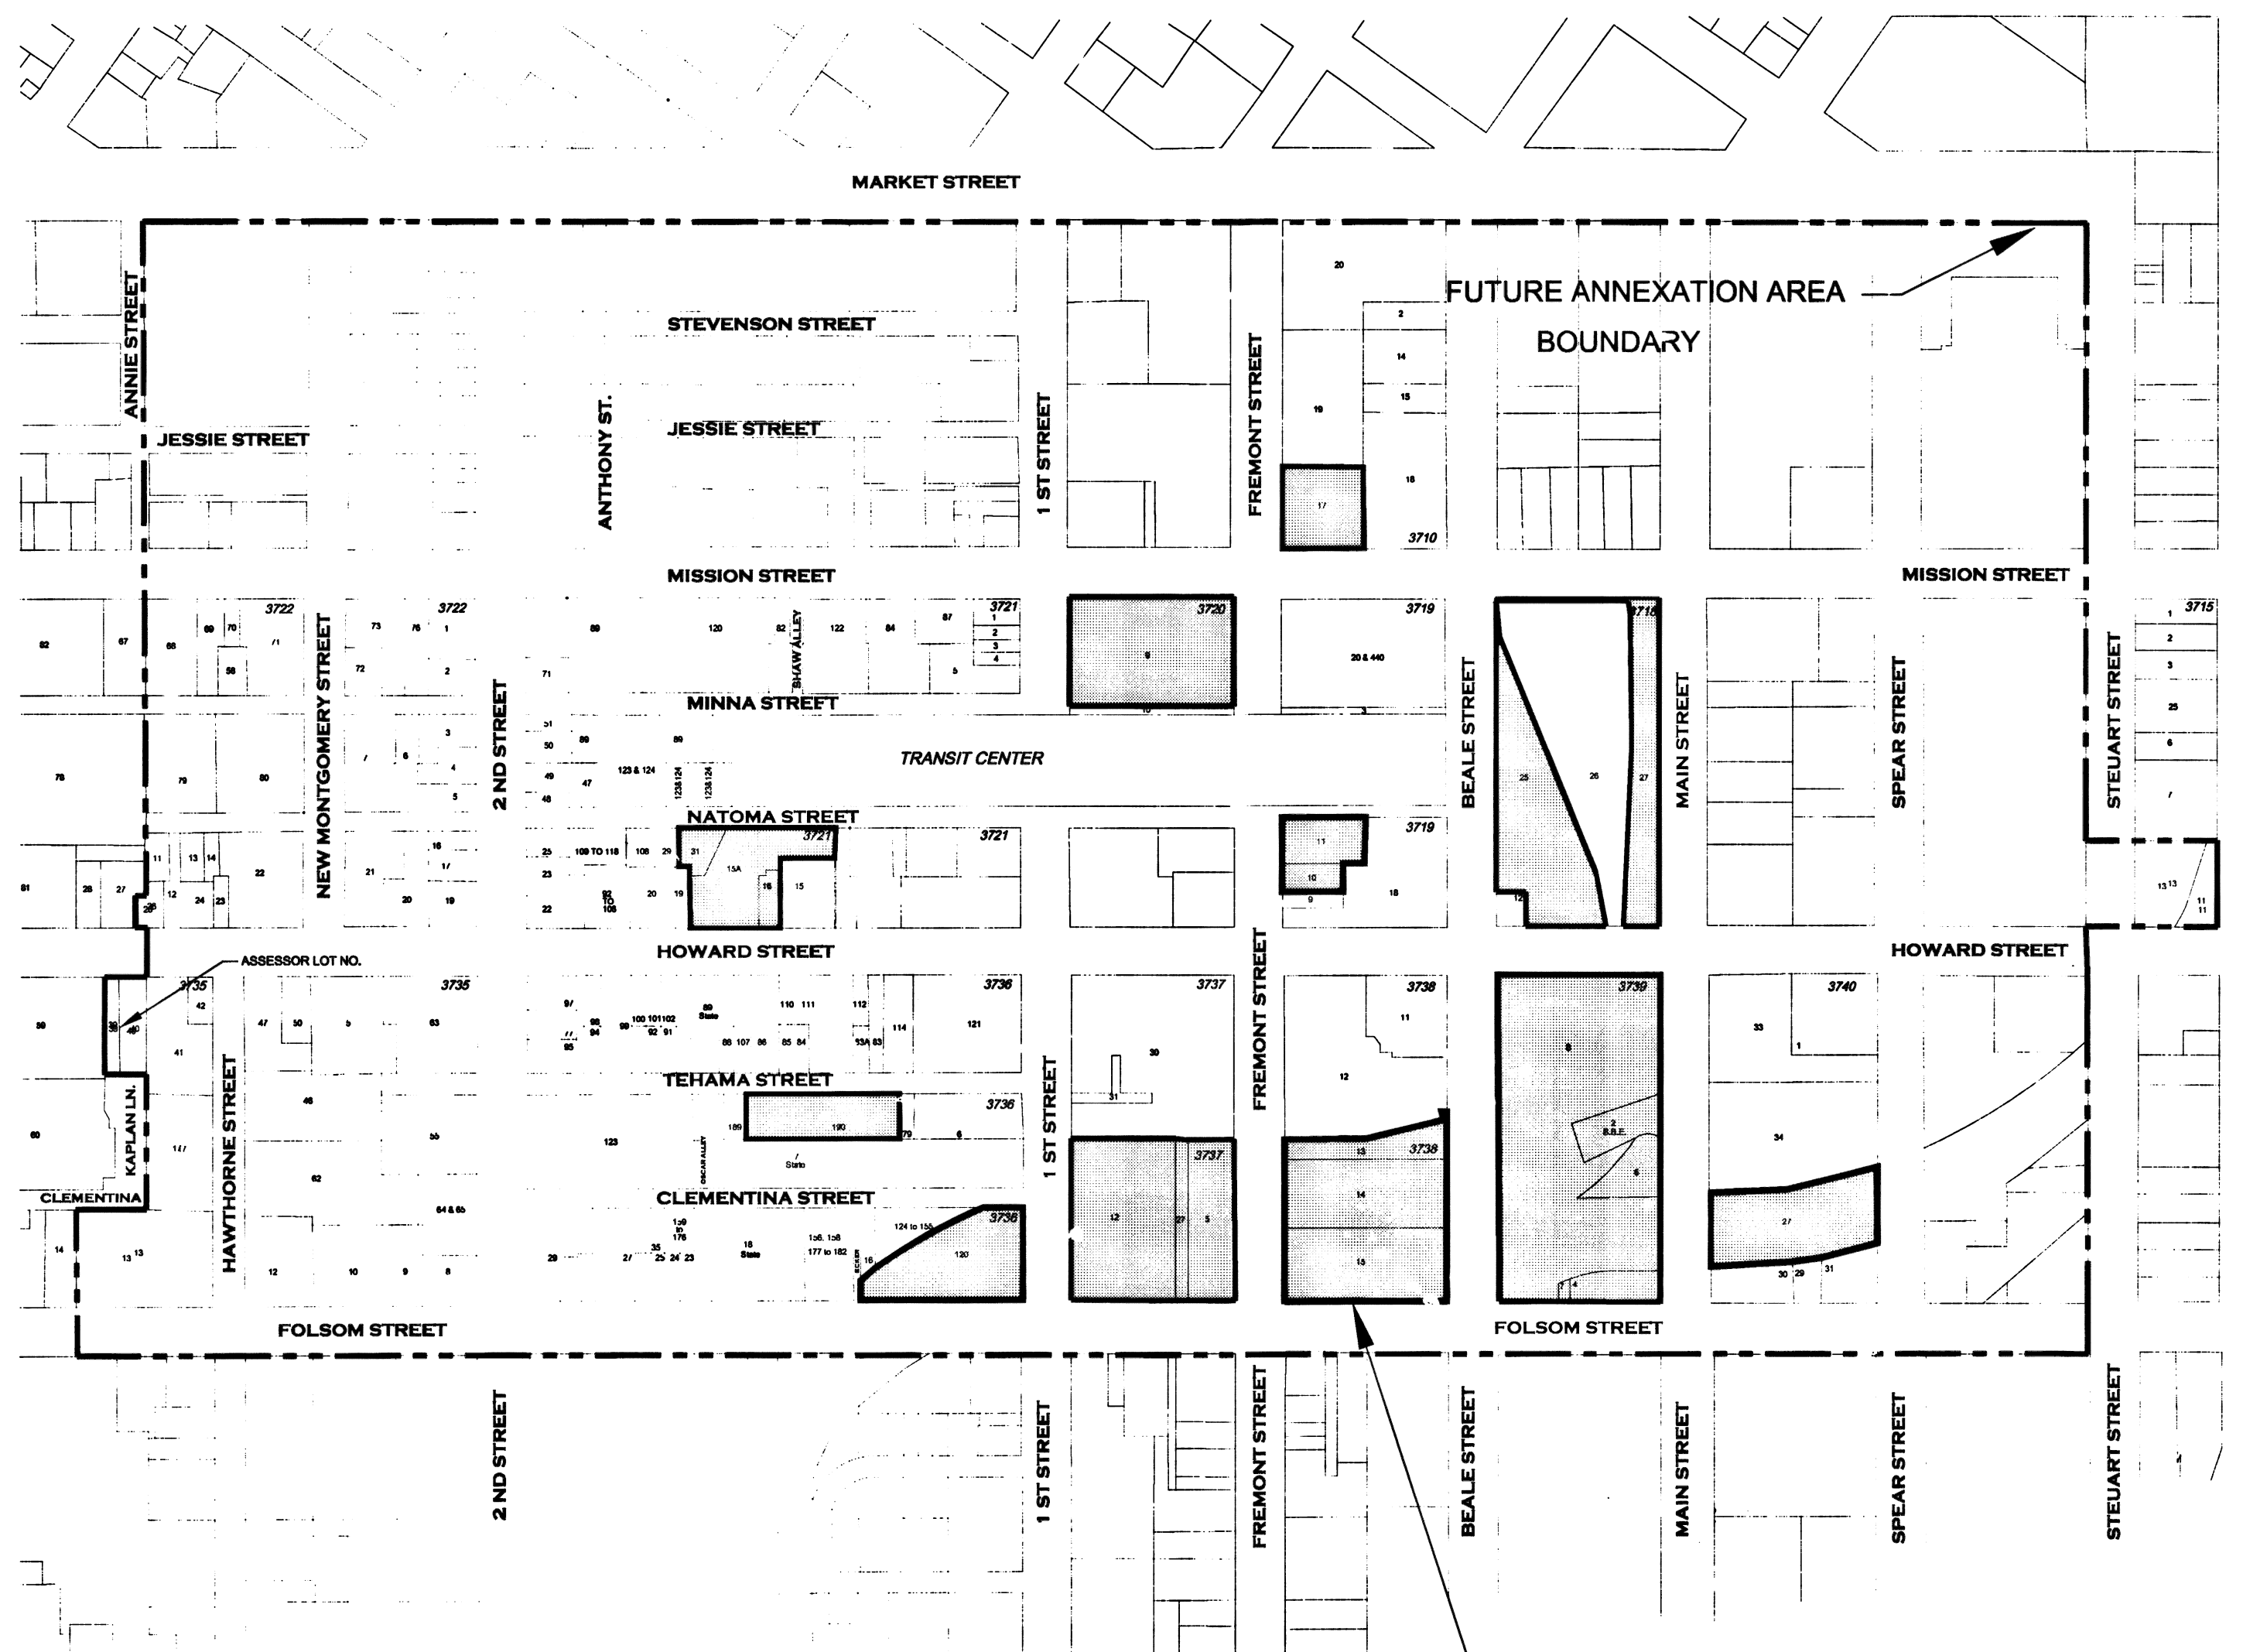

1. Filed in the office of the Clerk of the Board of Supervisors of the City and County of San Francisco this 3rd day of June, 2014.

Angela Calvillo
 Angela Calvillo
 Clerk of the Board of Supervisors

2. I hereby certify that the within map showing proposed boundaries of City and County of San Francisco Community Facilities District No. 2014-1 (Transbay Transit Center), State of California, was approved by the Board of Supervisors of the City and County of San Francisco, at a meeting thereof, held on the 15th day of July, 2014, by its Resolution No. 247-14.

Angela Calvillo
 Angela Calvillo
 Clerk of the Board of Supervisors

3. Filed this 27th day of July, 2014, at the hour of 2 o'clock p.m., in Book 1 of Maps of Assessment and Community Facilities Districts at Page 510 in the office of the County Assessor-Recorder in the City and County of San Francisco, State of California.

Carmen Chu
 Carmen Chu
 Assessor-Recorder
 City and County of San Francisco

LEGEND

PROPERTY WITHIN THE CFD BOUNDARY

FUTURE ANNEXATION BOUNDARY LINE

San Francisco Assessor-Recorder
 Carmen Chu, Assessor-Recorder
DOC-2014-J915559-00
 Rec'd 45-Mayor's Office Of Economic Development
 Tuesday, JUL 29, 2014 14:38:11
 Ttl Pd \$0.00 Rcpt # 0004979748
 ofa/JL/1-2

FILED
 Not Returnable

GCG
 GOODWIN CONSULTING GROUP